


BAUTISTA DIVISION

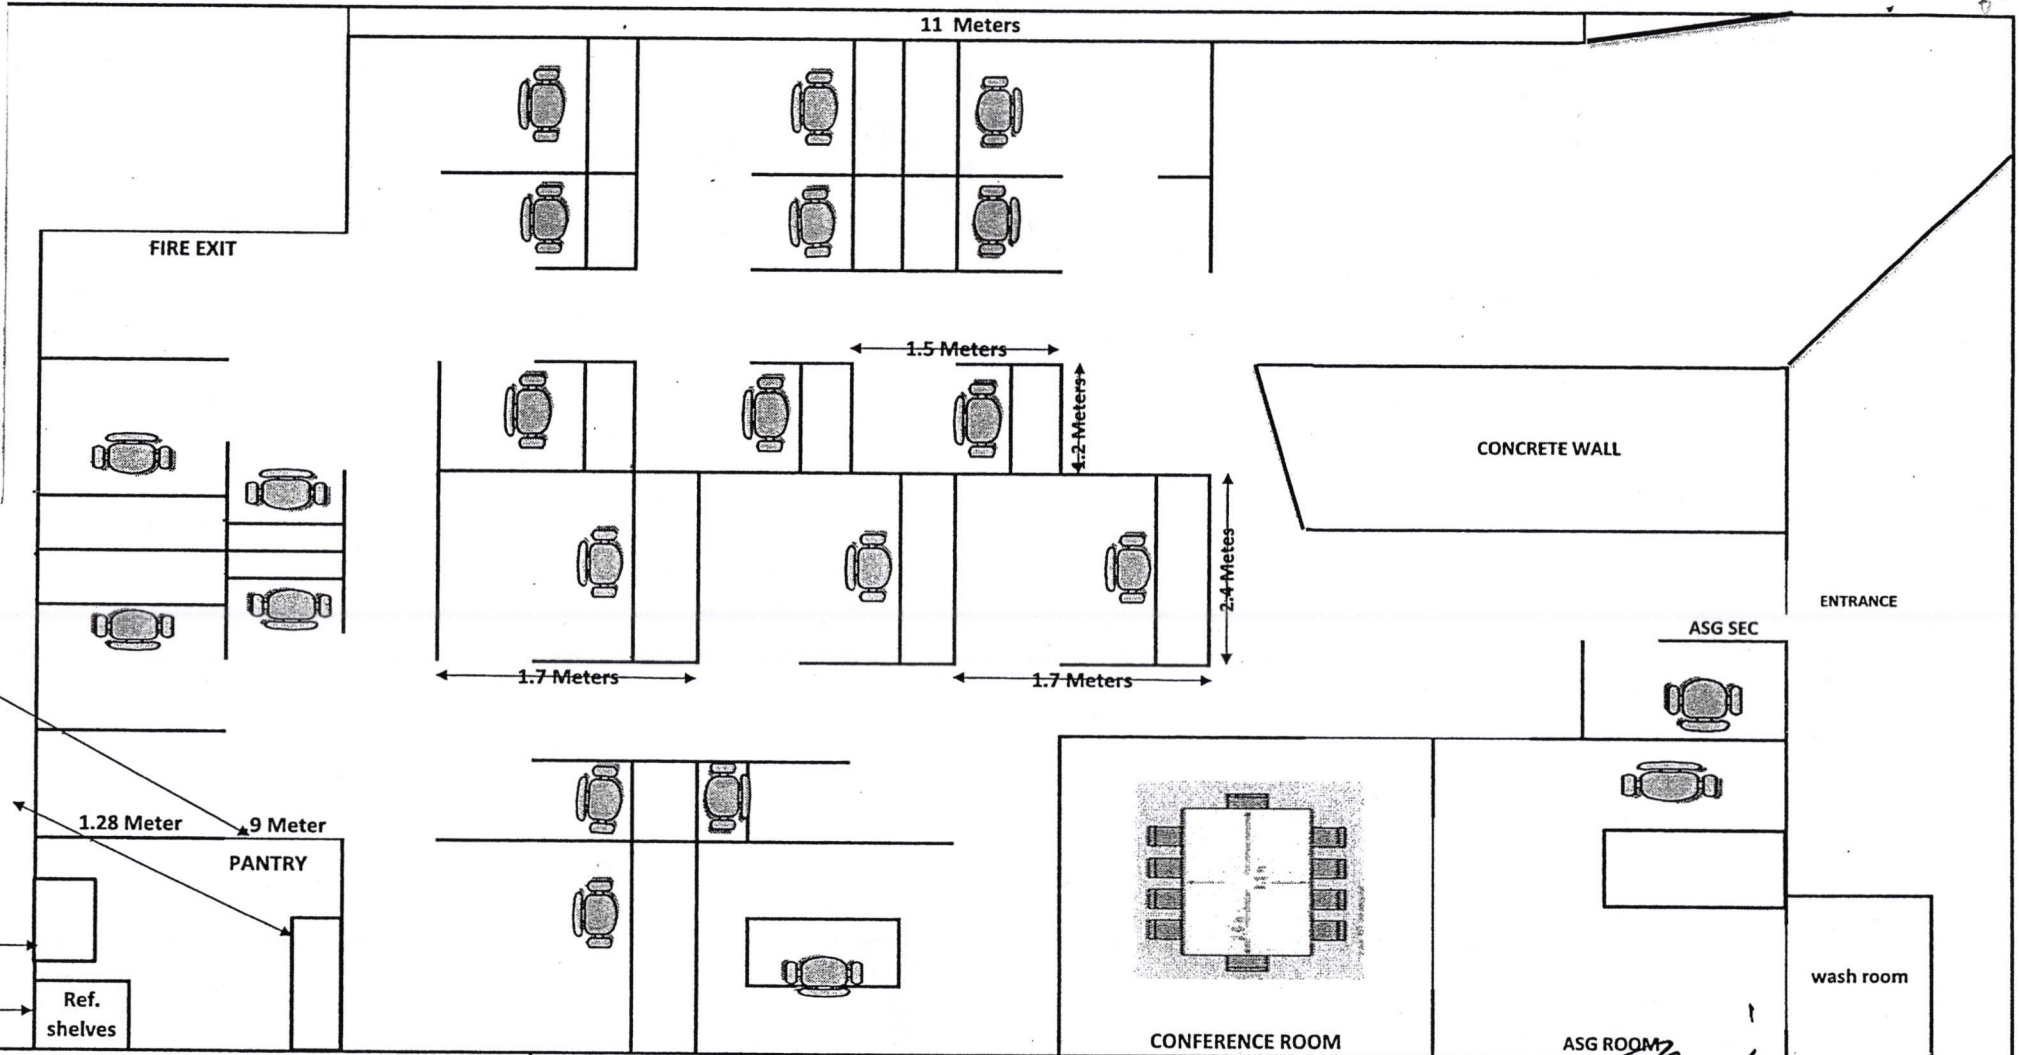

OFFICE OF THE SOLICITOR GENERAL (SECURITY, GROUND AND BUILDING MAINTENANCE)	PREPARED BY	PROJECT	DIVISION REPRESENTATIVE	CONFORME.	SHEET NO. 1
	ANGELITO FRIAS	Proposed Layout of Felix Angelo Bautista Division	AS III BEBELAN A. MADERA Felix Angelo Bautista Division	ASG ANGELITA V. MIRANDA Felix Angelo Bautista Division	